

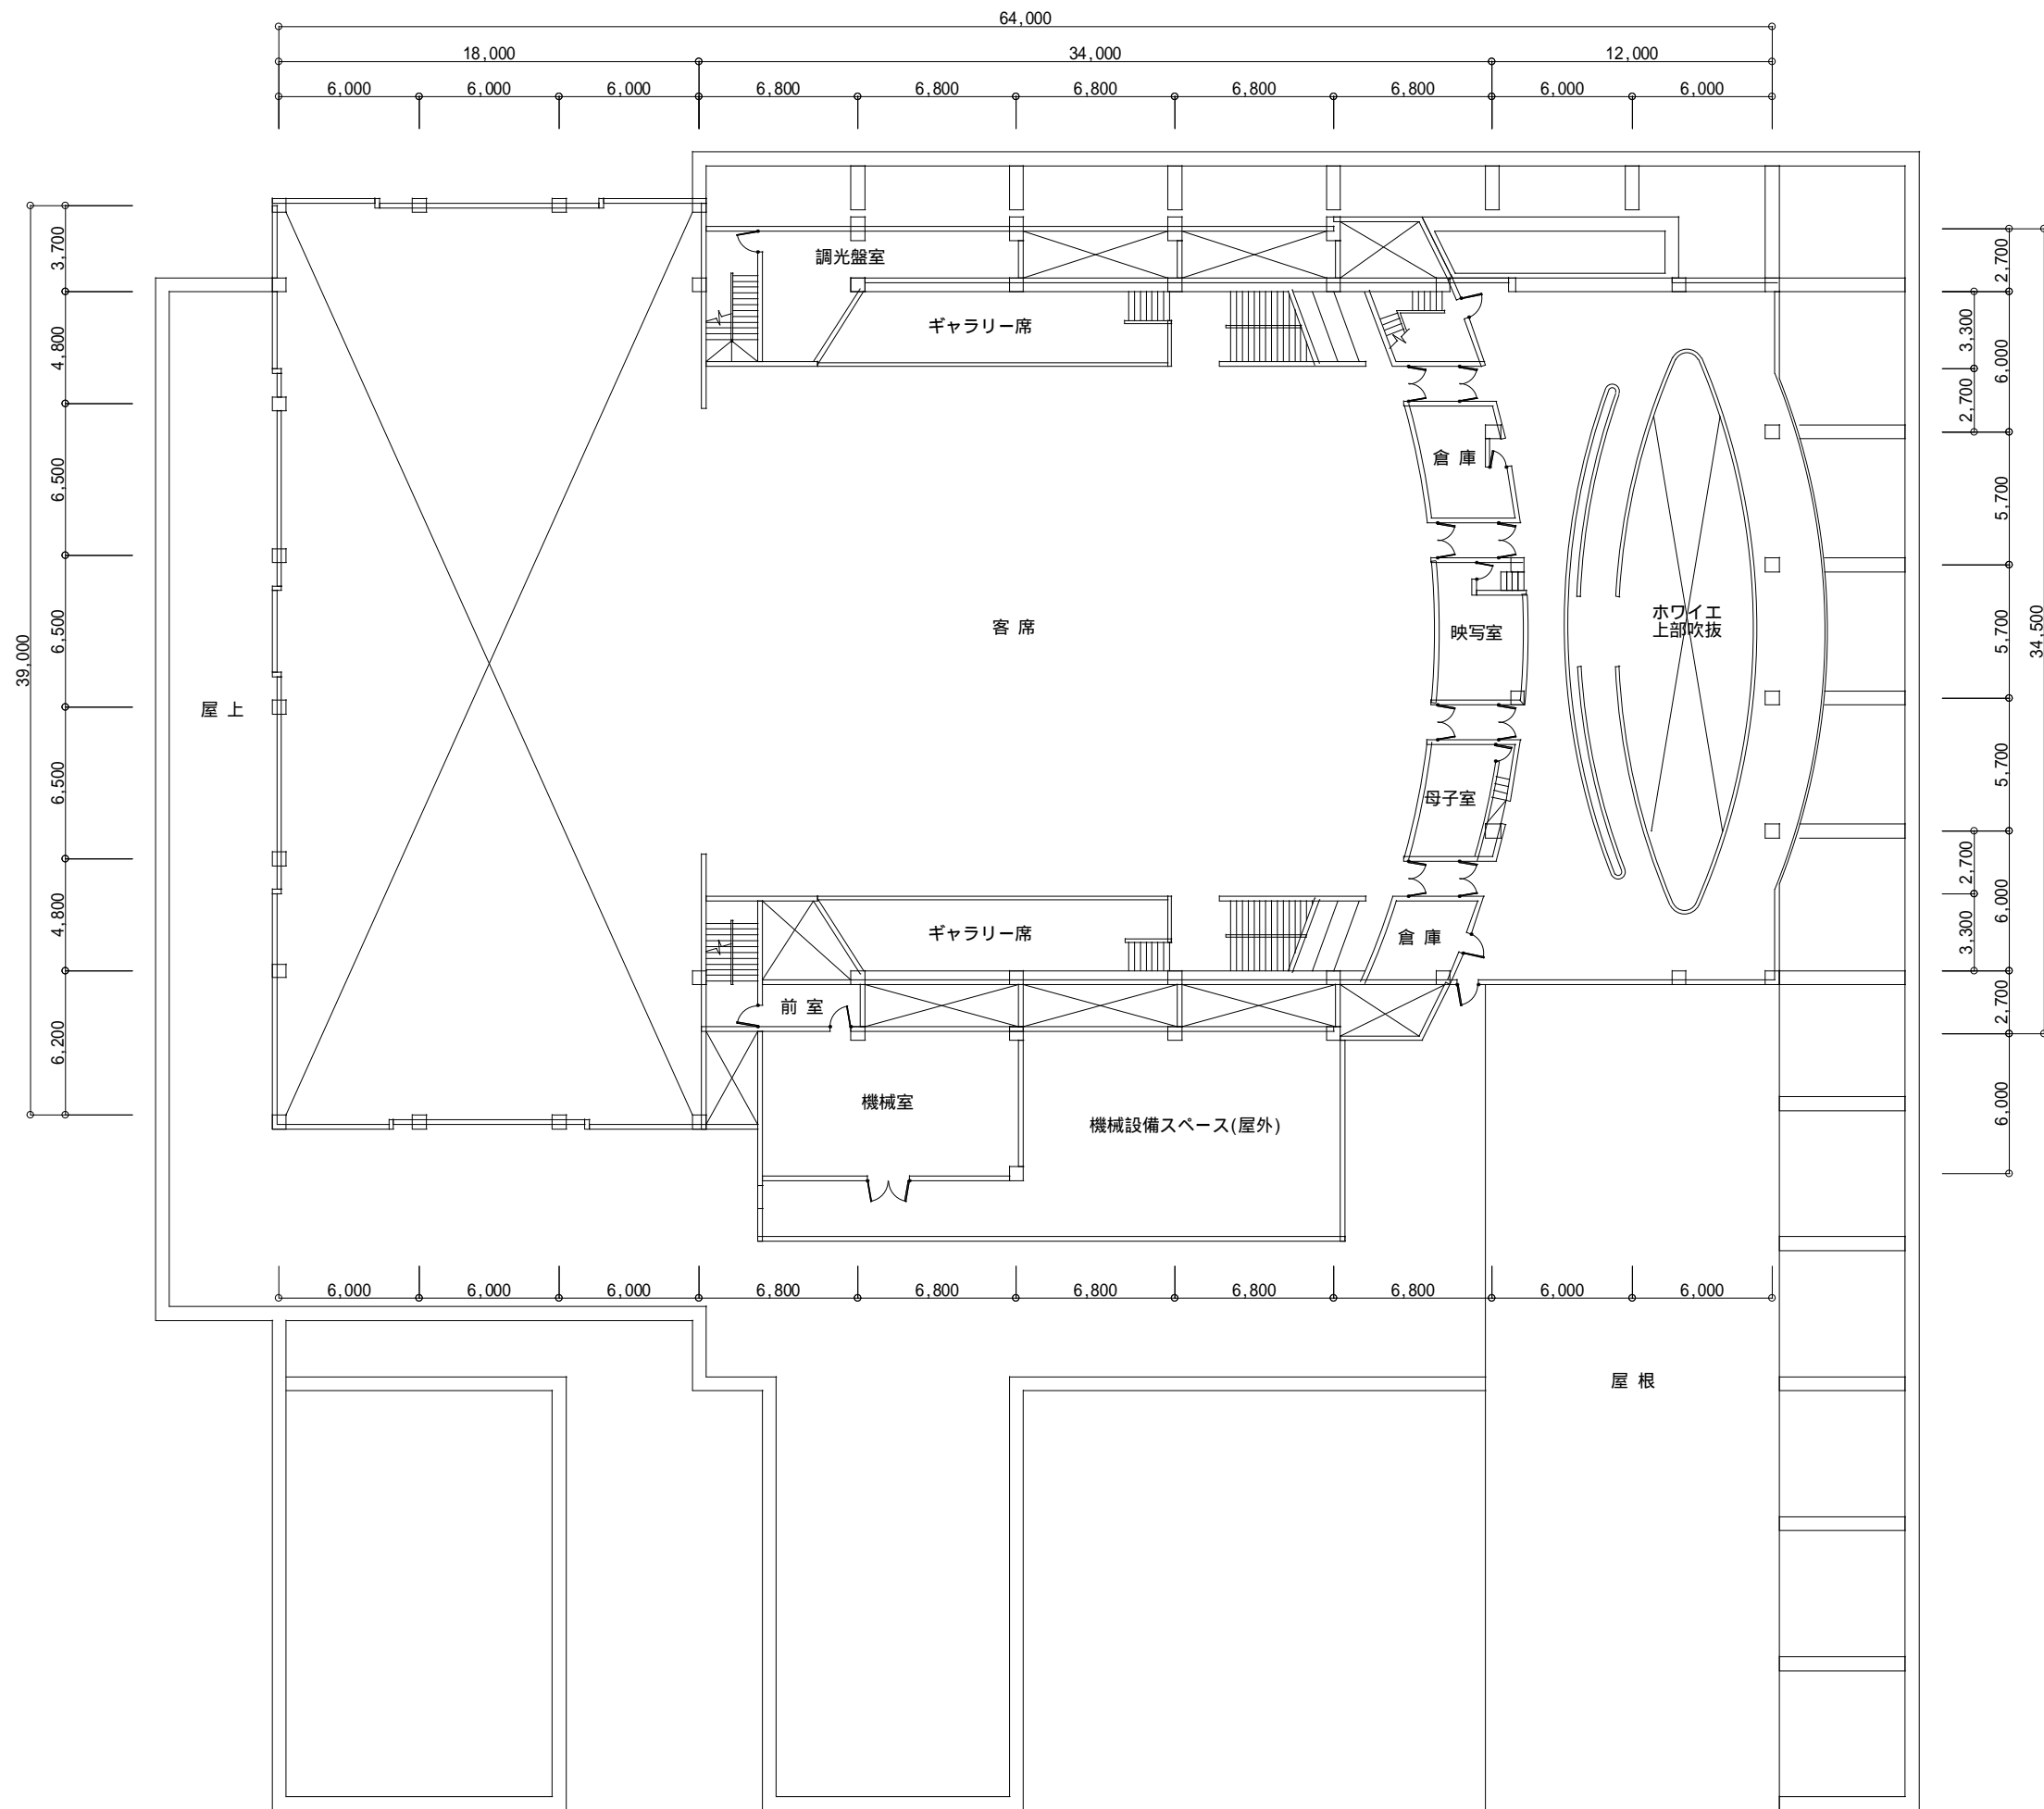




1階平面図 S = 1/300

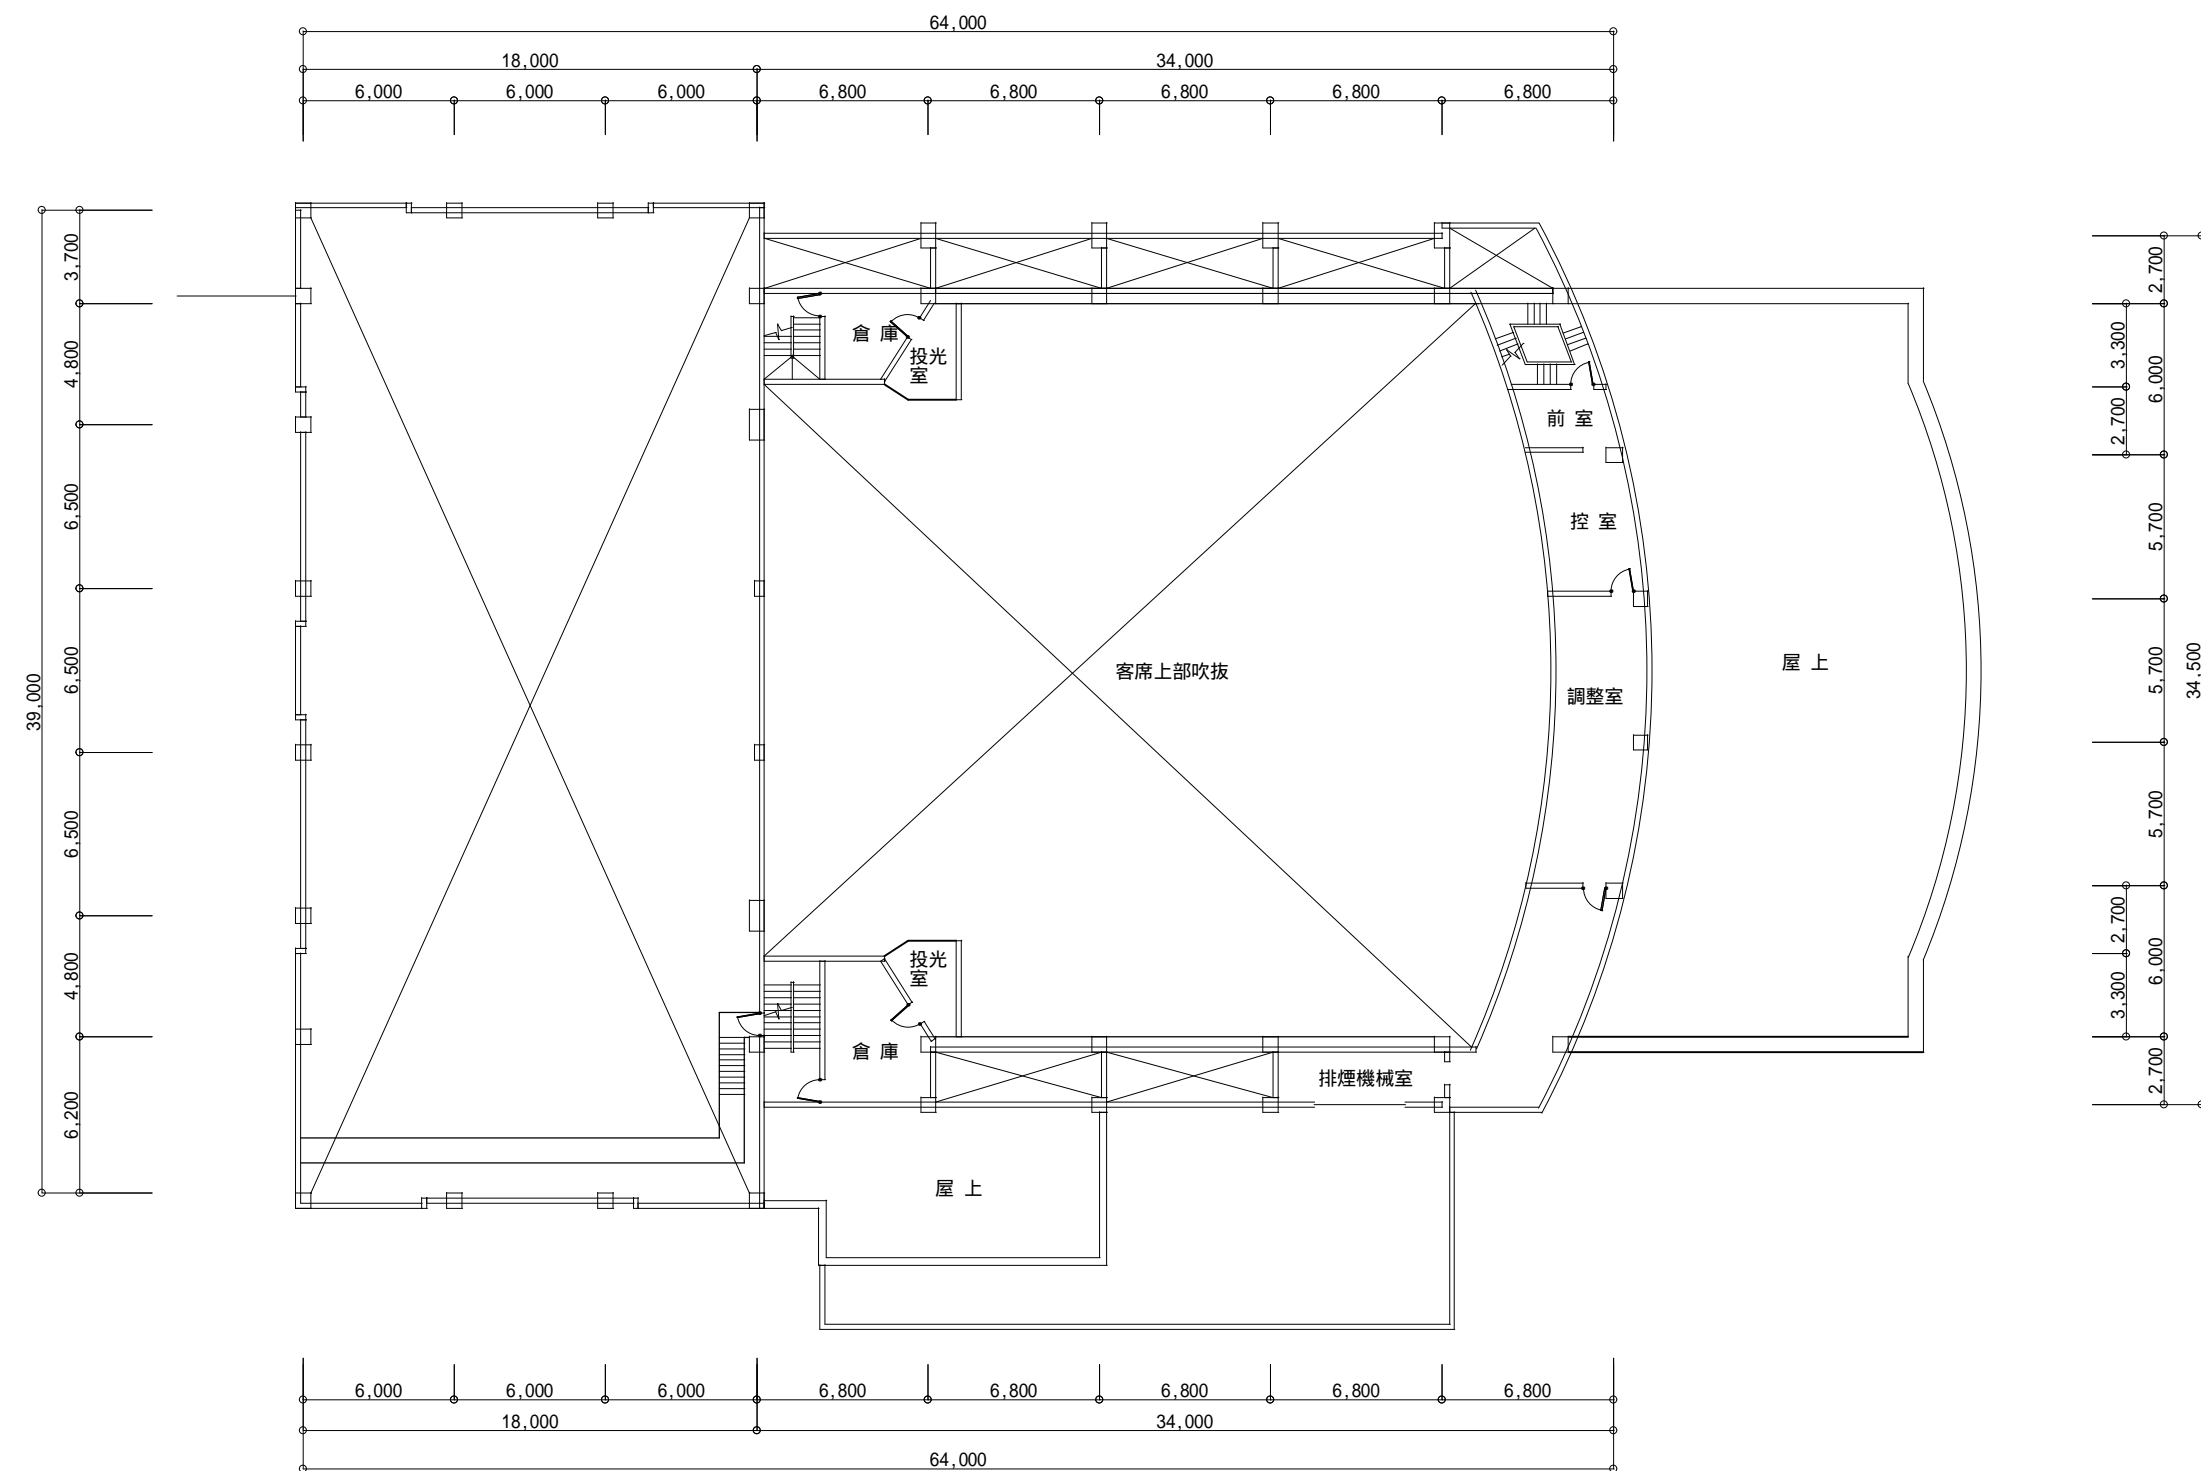

2 階 平 面 図 S = 1/300

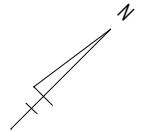

3 階 平 面 図 S = 1/300

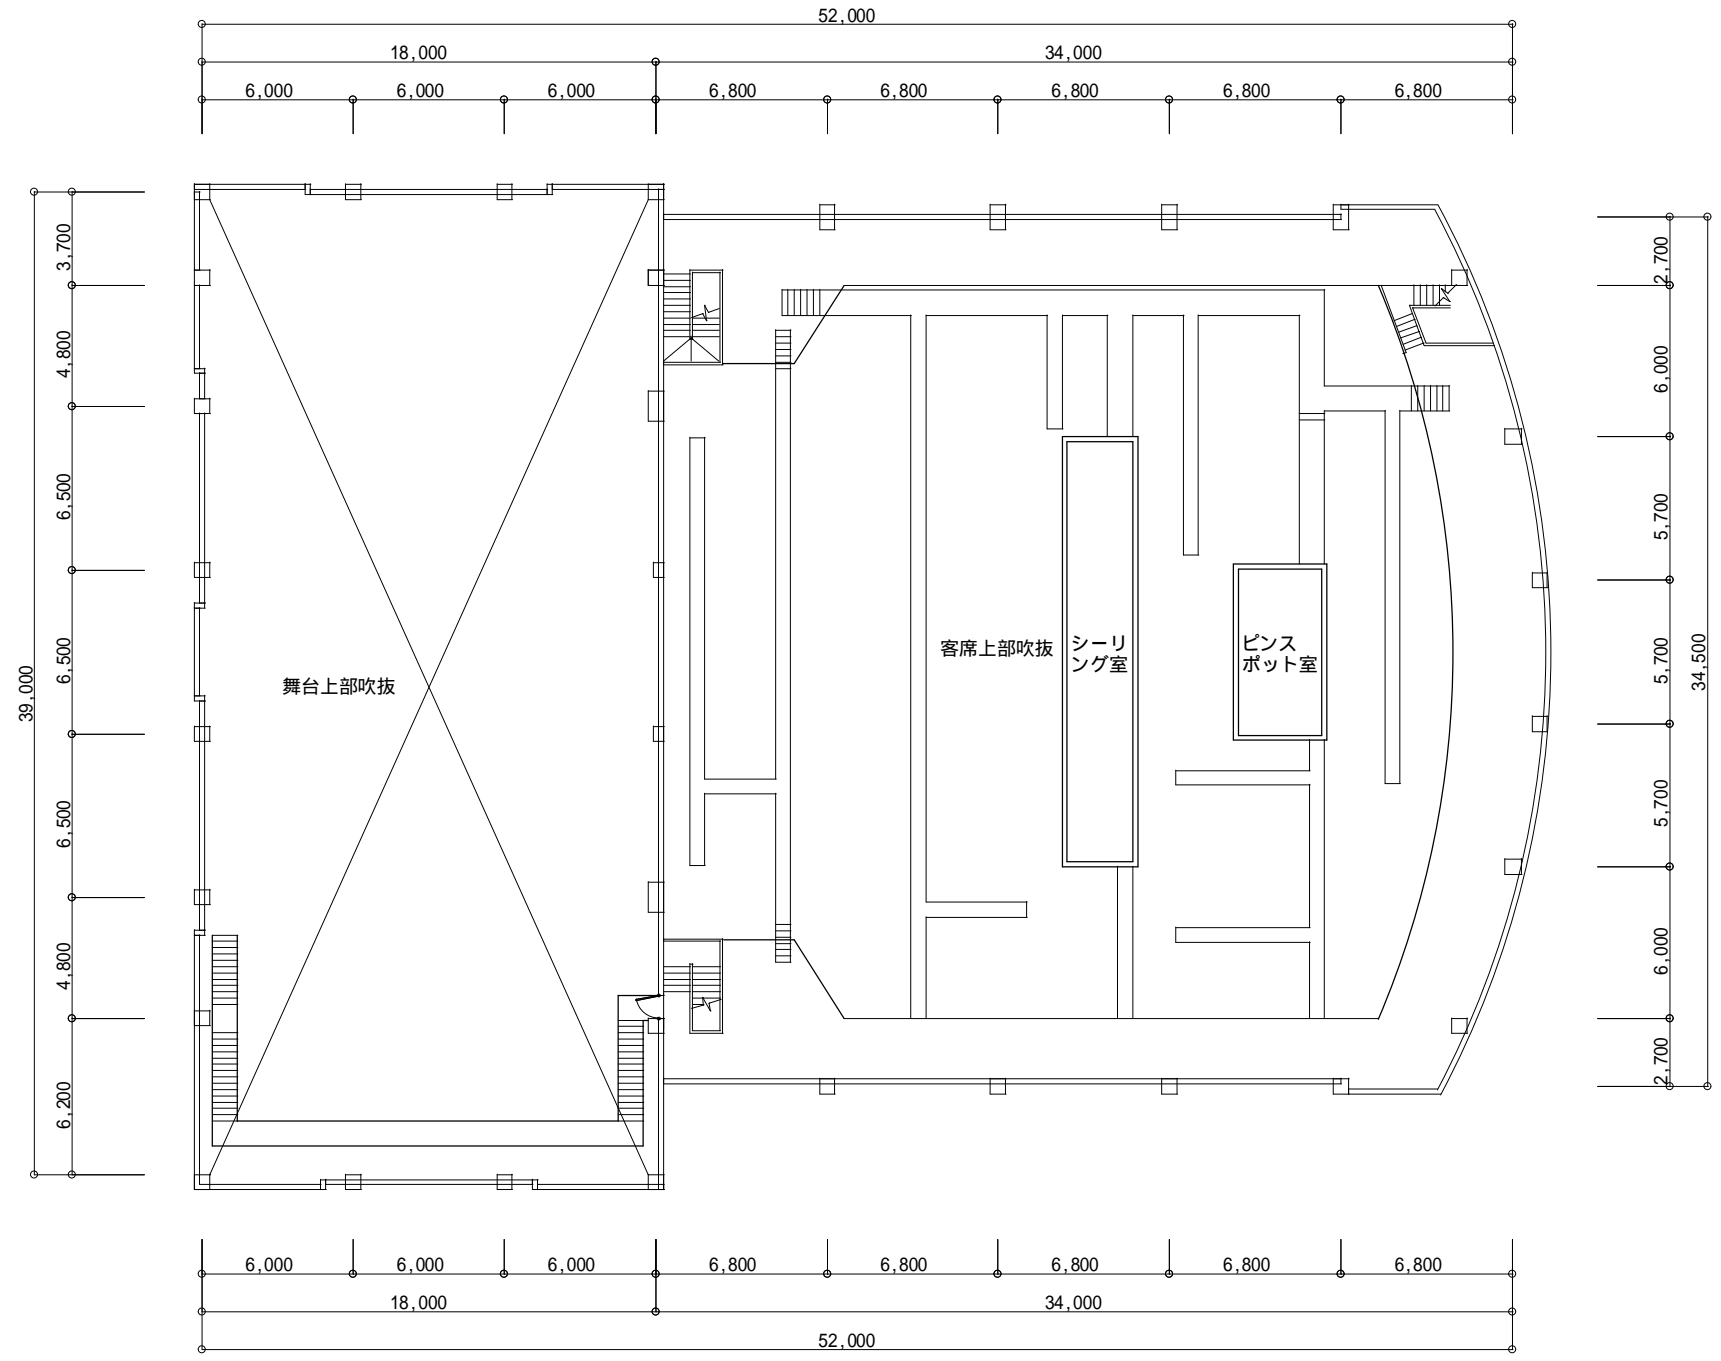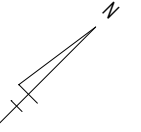

キャットウォーク階平面図 S = 1/300